


SAMPLE INDUSTRIAL FLOOR PLAN

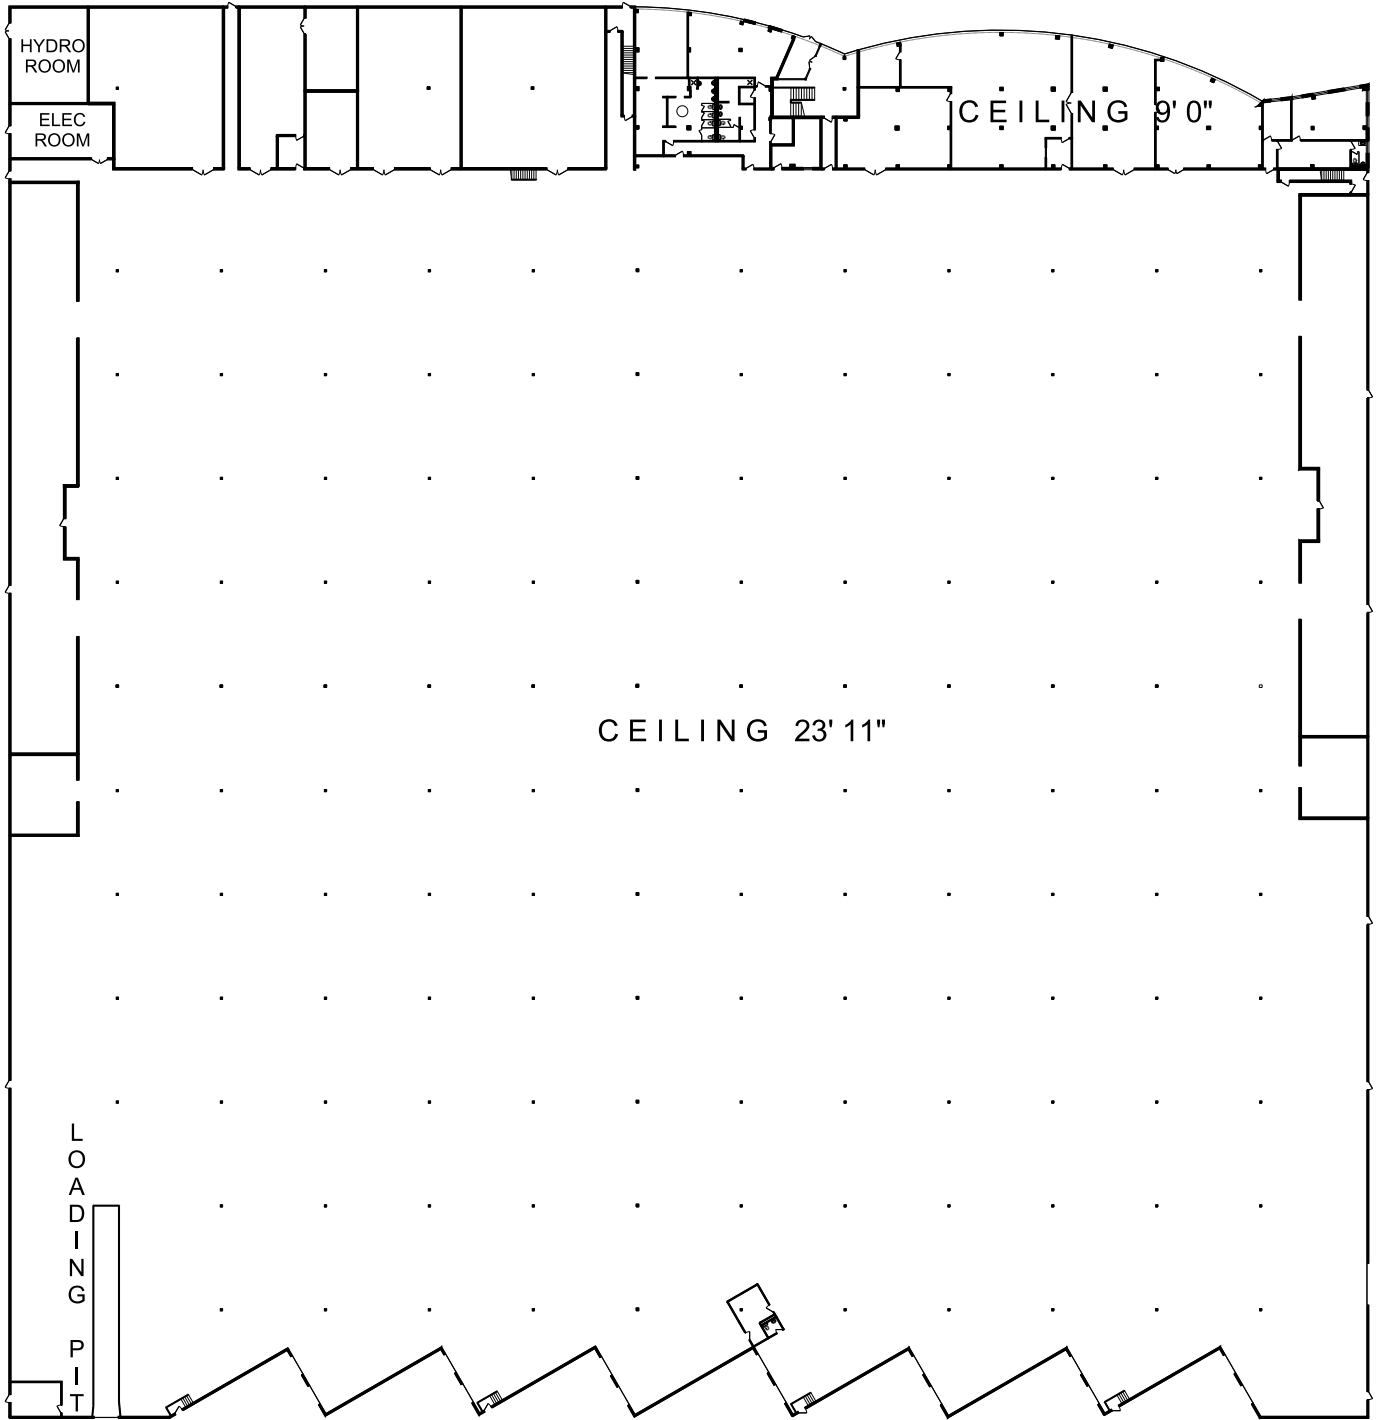

Logo

ADDRESS
CITY, PROVINCE
PHONE NUMBER
WEBSITE



PLAN IT
MEASURING

OCTOBER 2008
416-361-5999

PROJECT NAME:

Industrial Park
12345 Main Street
Toronto, Ontario

DATE

October 21, 2008

DRAWING NAME
Main Floor

USABLE AREA:
- xxx,xxx Square Feet

RENTABLE AREA:
- xxx,xxx Square Feet