


1ST AVENUE

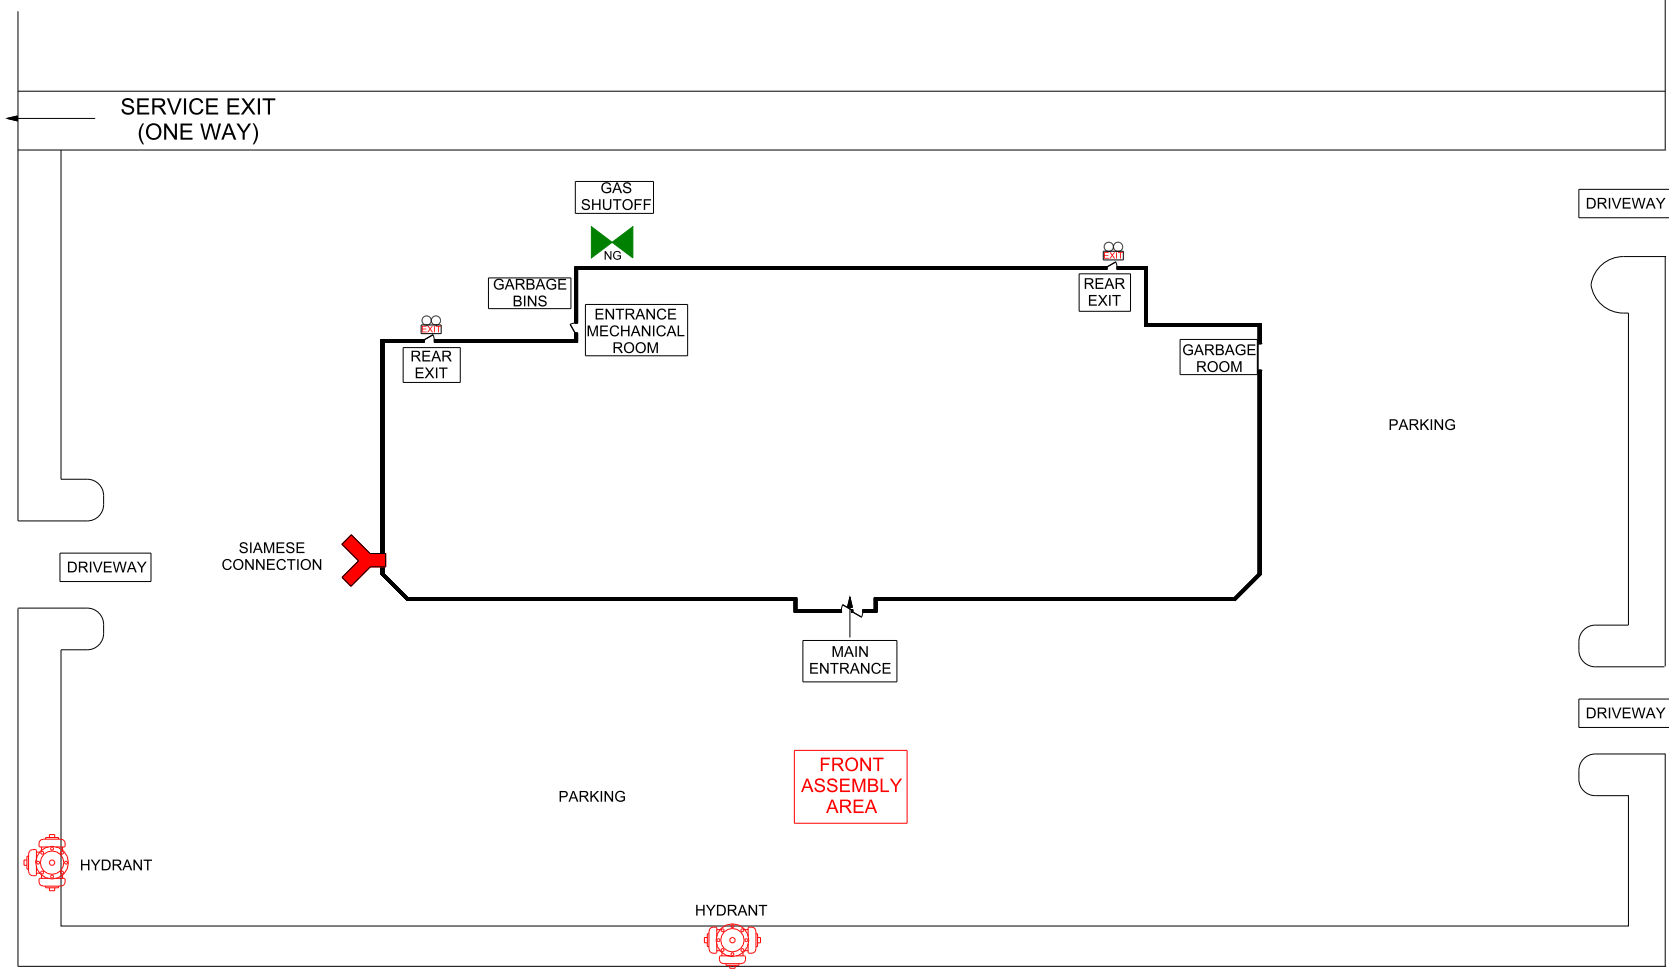

2ND STREET

# 1258 1ST AVENUE SITE PLAN



- |                                 |                                 |                          |                    |
|---------------------------------|---------------------------------|--------------------------|--------------------|
| SMOKE DETECTOR                  | EMERGENCY GENERATOR             | FIRE FIGHTER PHONE       | SIAMESE CONNECTION |
| HEAT DETECTOR                   | VALVE - DOMESTIC WATER SHUT-OFF | FIRST AID KIT            | FIRE HYDRANT       |
| CO DETECTOR                     | VALVE - NATURAL GAS SHUT-OFF    | EMERGENCY DEFIBRILLATOR  | YOU ARE HERE       |
| REMOTE ANNUNCIATOR              | VALVE PROPANE                   | ELECTRICAL PANEL         | EXIT ROUTE         |
| FIRE ALARM BELL                 | VALVE OIL                       | FIRE ALARM CONTROL PANEL |                    |
| EMERGENCY HORN                  | TANK STORAGE                    | FIRE SAFETY PLAN         |                    |
| PULL STATION                    | TANK - PRESSURIZED              |                          |                    |
| PULL PIN                        | FIRE SAFETY CABINET             | FIRE DOOR                |                    |
| EMERGENCY LIGHTS                | STRETCHER                       | ROOF HATCH               |                    |
| EXIT SIGN WITH EMERGENCY LIGHTS | SPILL KIT                       |                          |                    |
| EXIT SIGN                       |                                 |                          |                    |
| FIRE HOSE CABINET               |                                 |                          |                    |
| FIRE EXTINGUISHER               |                                 |                          |                    |
| FIXED EXTINGUISHING SYSTEM      |                                 |                          |                    |